

Materiaal: St.37

Handregel: K60x30

Knieregel: K40x25


Baluster: K50x30

Trapboom: U-profiel

Treden: anti-slip plaattreden

Muurleuning: K60x30

Muurleuningdrager: rond 12 op rozet D70

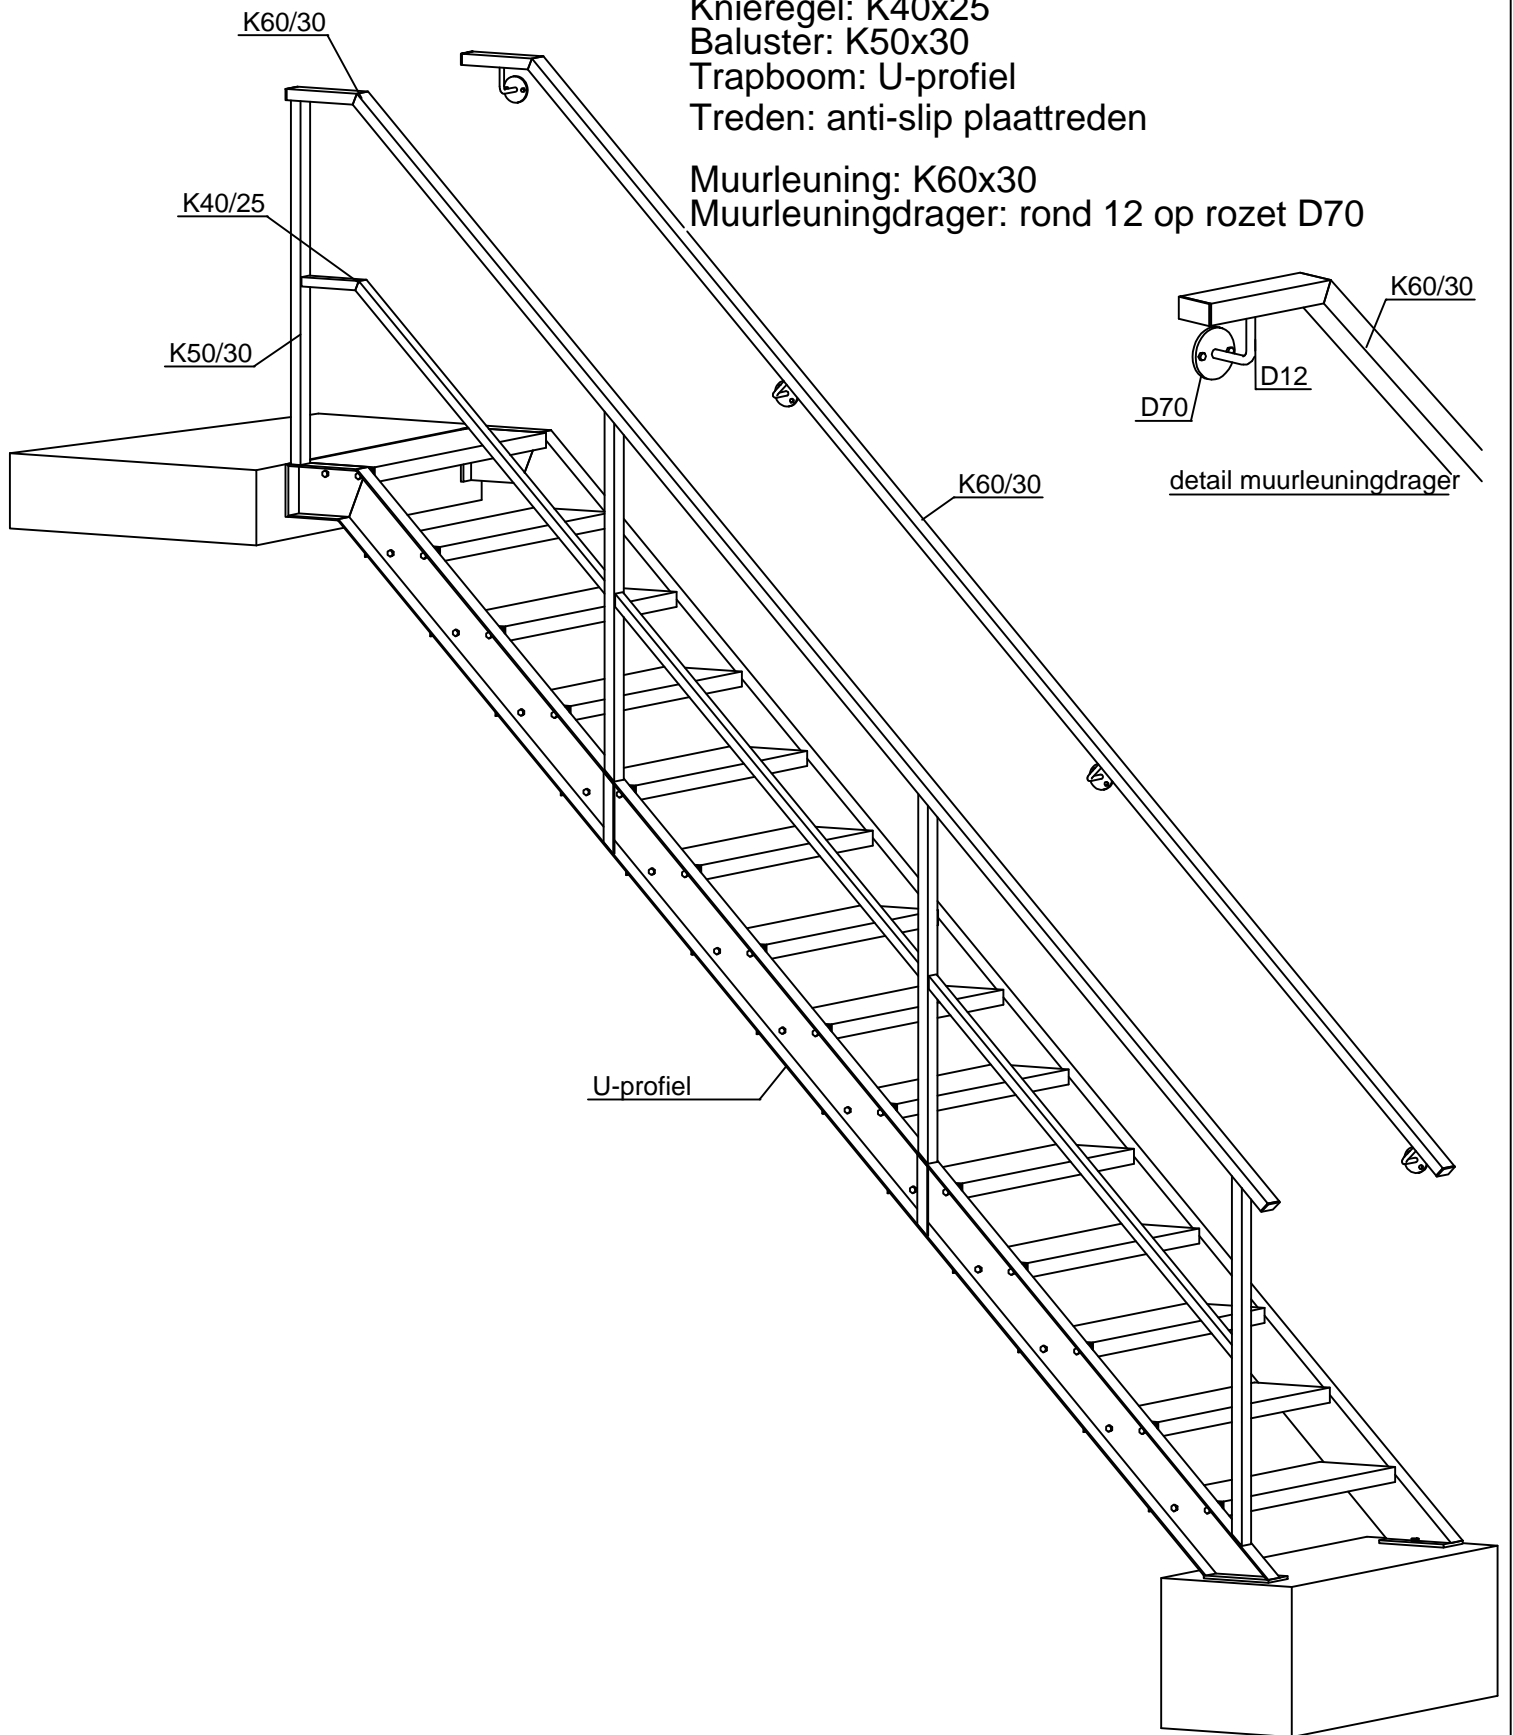

Afd. Stalen trappen en balustrades

Tel. : 0315 - 769001

E-mail : info@hetra-gss.eu

Website : www.hetra-gss.eu

Stalen steektrap - type 1464 hand en knieregel

Versie : 1.01