


## Koilladder - type 585

Materiaal: aluminium  
Ladderboom: gesloten koker 70 x 28 mm  
Sporten: 28x28 mm, h.o.h. 280mm  
Sportprofiel: anti slip profiel  
Kooibeugels: strip geprofileerd 60 x 10 mm  
Kooistrippen: koker 50 x 13 mm

Koilladder volgens:  
**NEN-EN-ISO 14122-4**

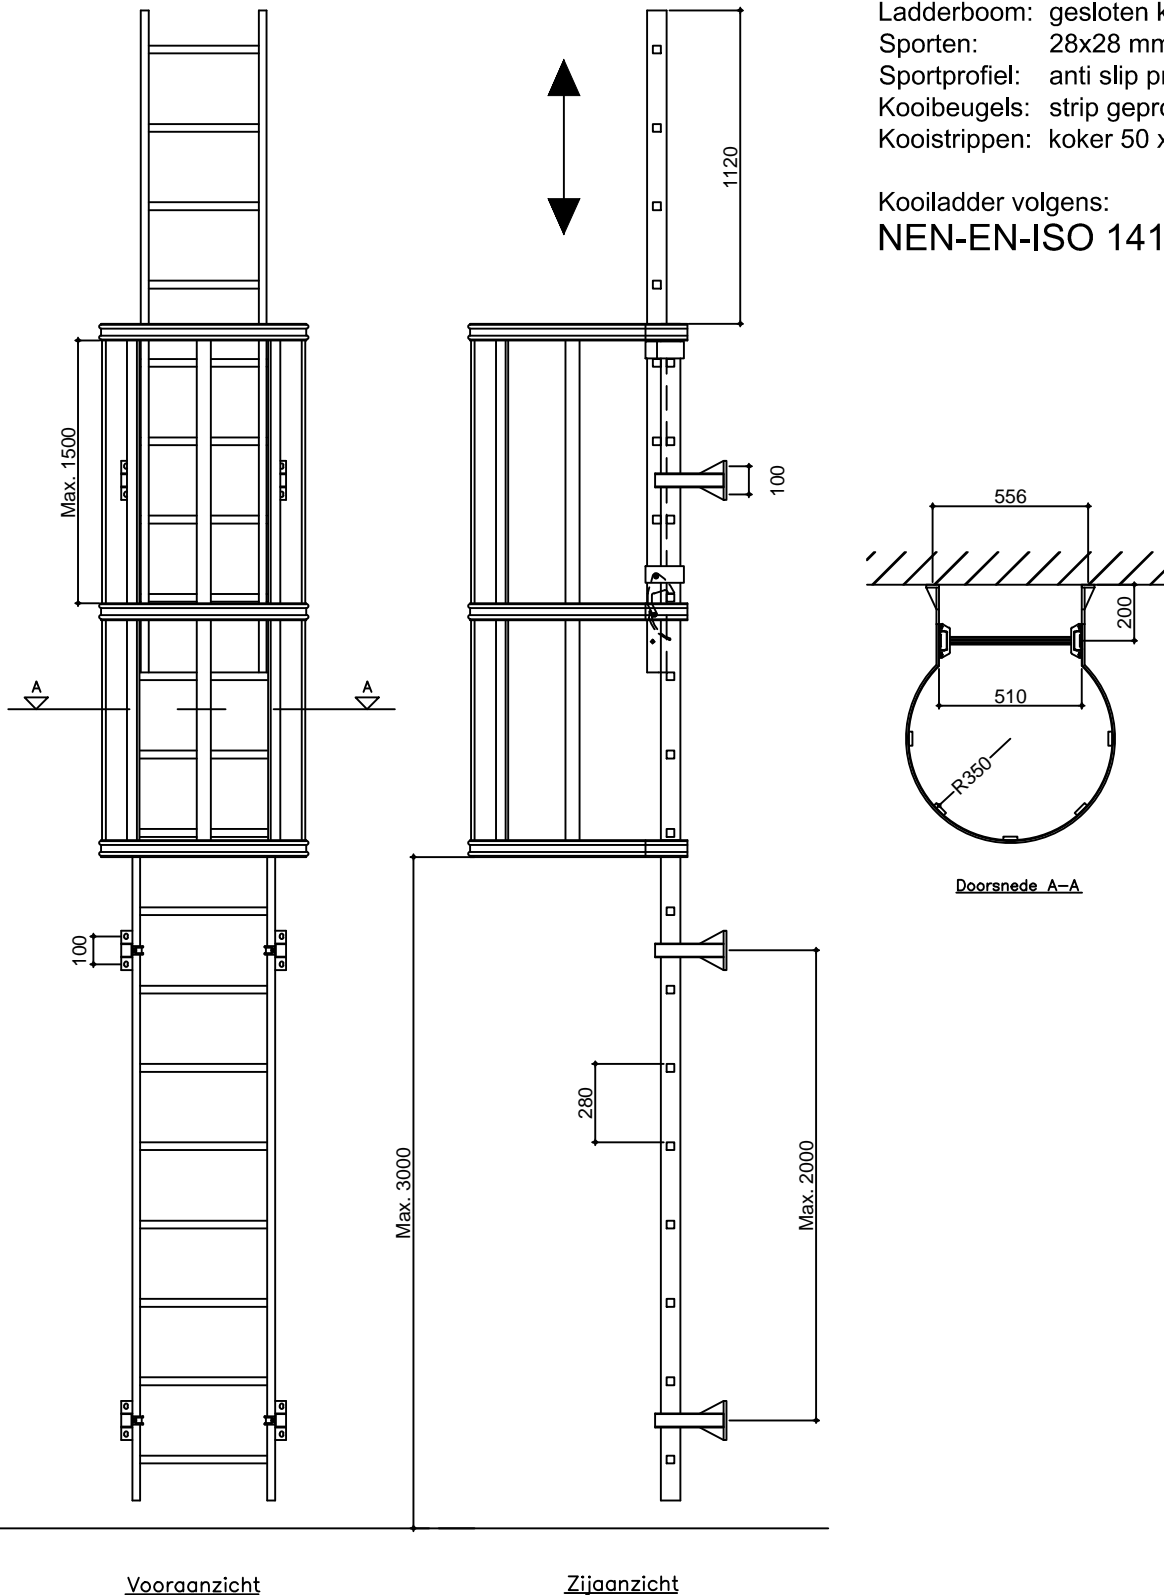

### Afd. Stalen trappen en balustrades

Tel. : 0315 - 769001

E-mail : [info@hetra-gss.eu](mailto:info@hetra-gss.eu)

Website : [www.hetra-gss.eu](http://www.hetra-gss.eu)